


EASIWALL-PRO RAIL FIXING SETOUT

Consider waterproofing interior installations and exterior walls sensitive to water damage.
 Panels weigh 68kg when planted with long-life substrate (wet)
 Panels can be supported between posts if no supporting wall is available.
 If panels are not recessed we recommend dressing exposed ends of green walls with cover strips e.g. Timber, metal or plastic trims.

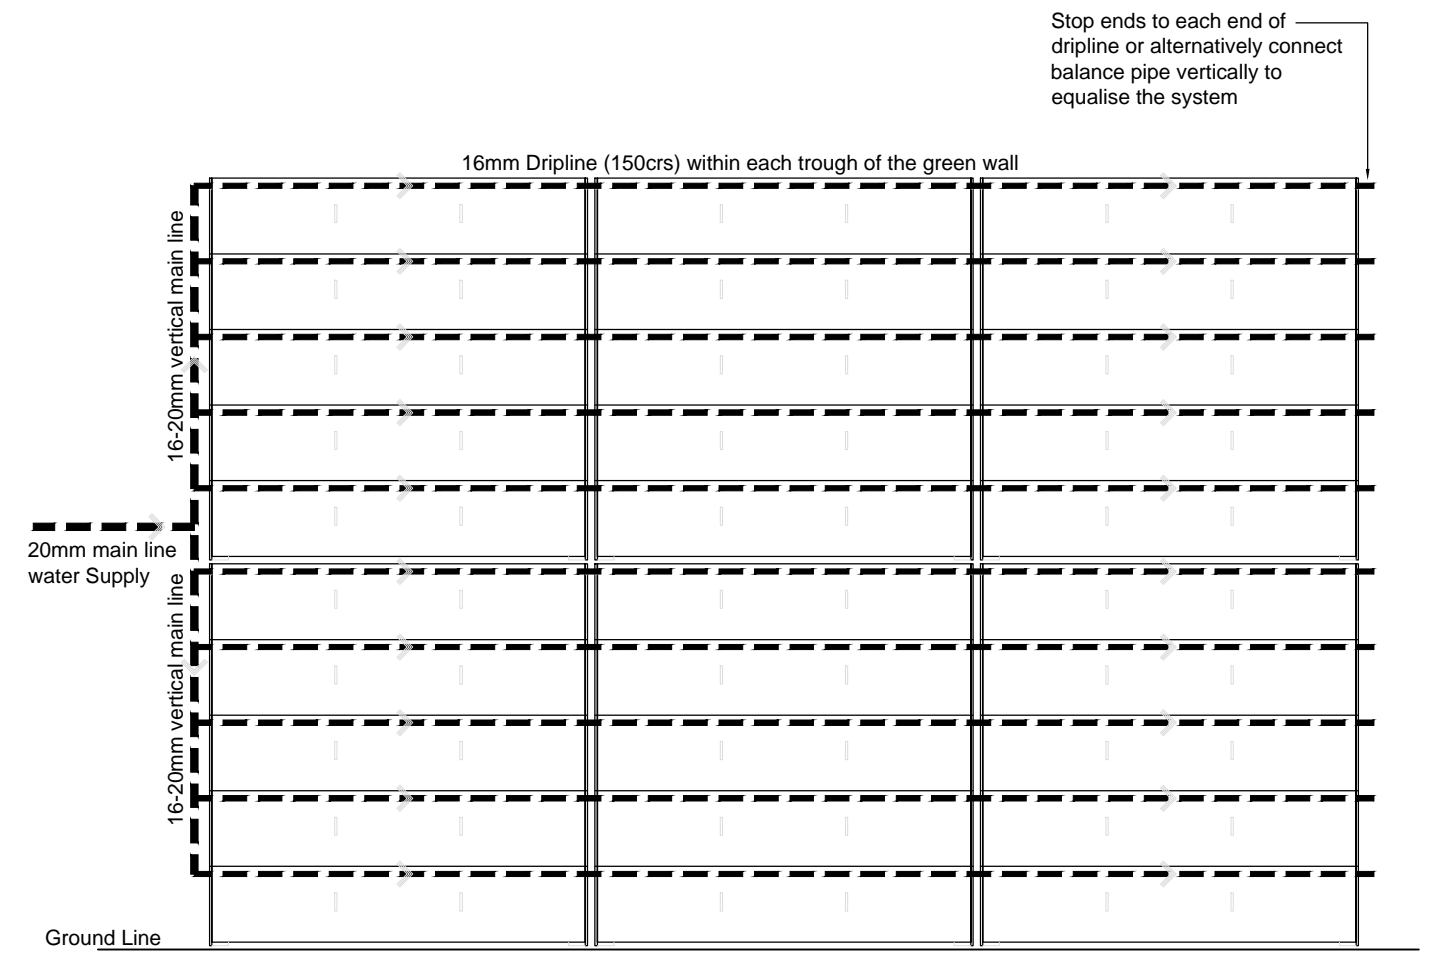

EASIWALL-PRO RAIL IRRIGATION SETOUT

When irrigating large sections of green wall it is recommended you zone sections to account for localised conditions.
 For example areas that receive more sunlight or wind would require more frequent watering



Phone: 020 8543 4530
 Email: info@treebox.co.uk
 Web: www.treebox.co.uk
 Address: 288 Haydons Road
 LONDON, SW19 8JZ

TREEBOX EASIWALL-PRO

Drawing Title FIXING & IRRIGATION DETAILS		Sheet TB-02
Author AK	Date 06.12.11	Revision -
Checked	Scale 1:20	Rev. -